



FRONT (NORTH) ELEVATION

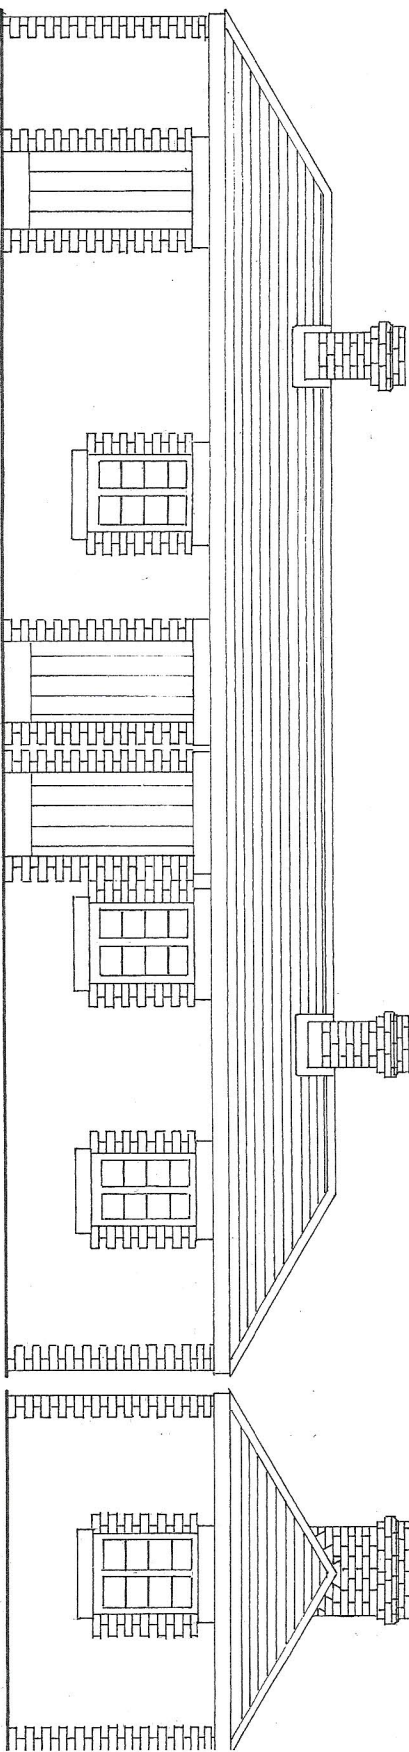

END (EAST) ELEVATION

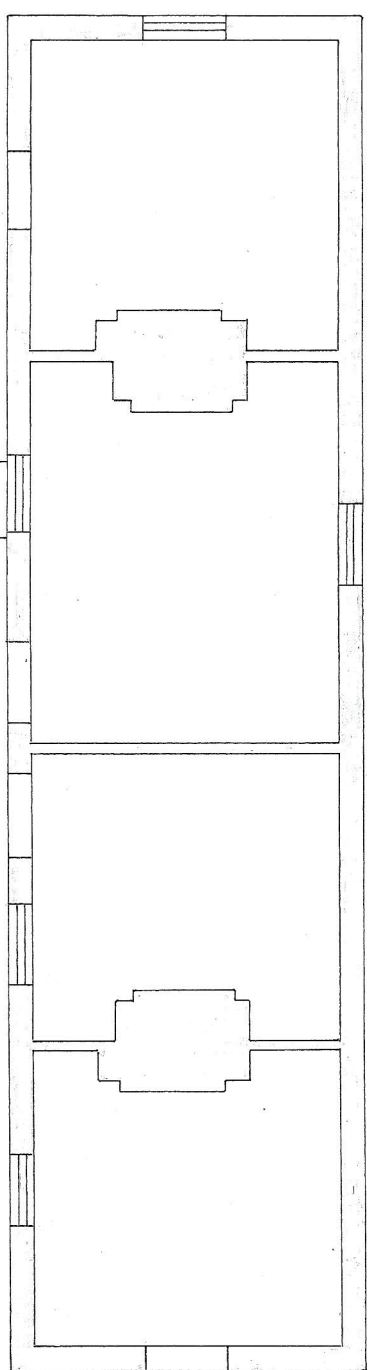

BISHOP'S CASTLE RAILWAY
WEIGHBRIDGE

7mm / Foot 0 5' 10'

DRAWN : R. T. DALTON AUGUST 2017

